

REVISIONS

NO.	DATE	BY	DESCRIPTION

CONSULTANT




TLM ASSOCIATES, INC.
ARCHITECTS + ENGINEERS
www.tlmae.com
117 East Lake Street, Suite 200, Milan, Tennessee
731.988.9940 (phone) - 731.988.9959 (fax)

Office Plan & Schedules - 450,000 S.F. Option
Milan Commercial Complex - Garball Site
Dynamic Building Plan
for
American Ordinance, LLC
Milan, Tennessee

07.05.2016

J-5738

A1.2a

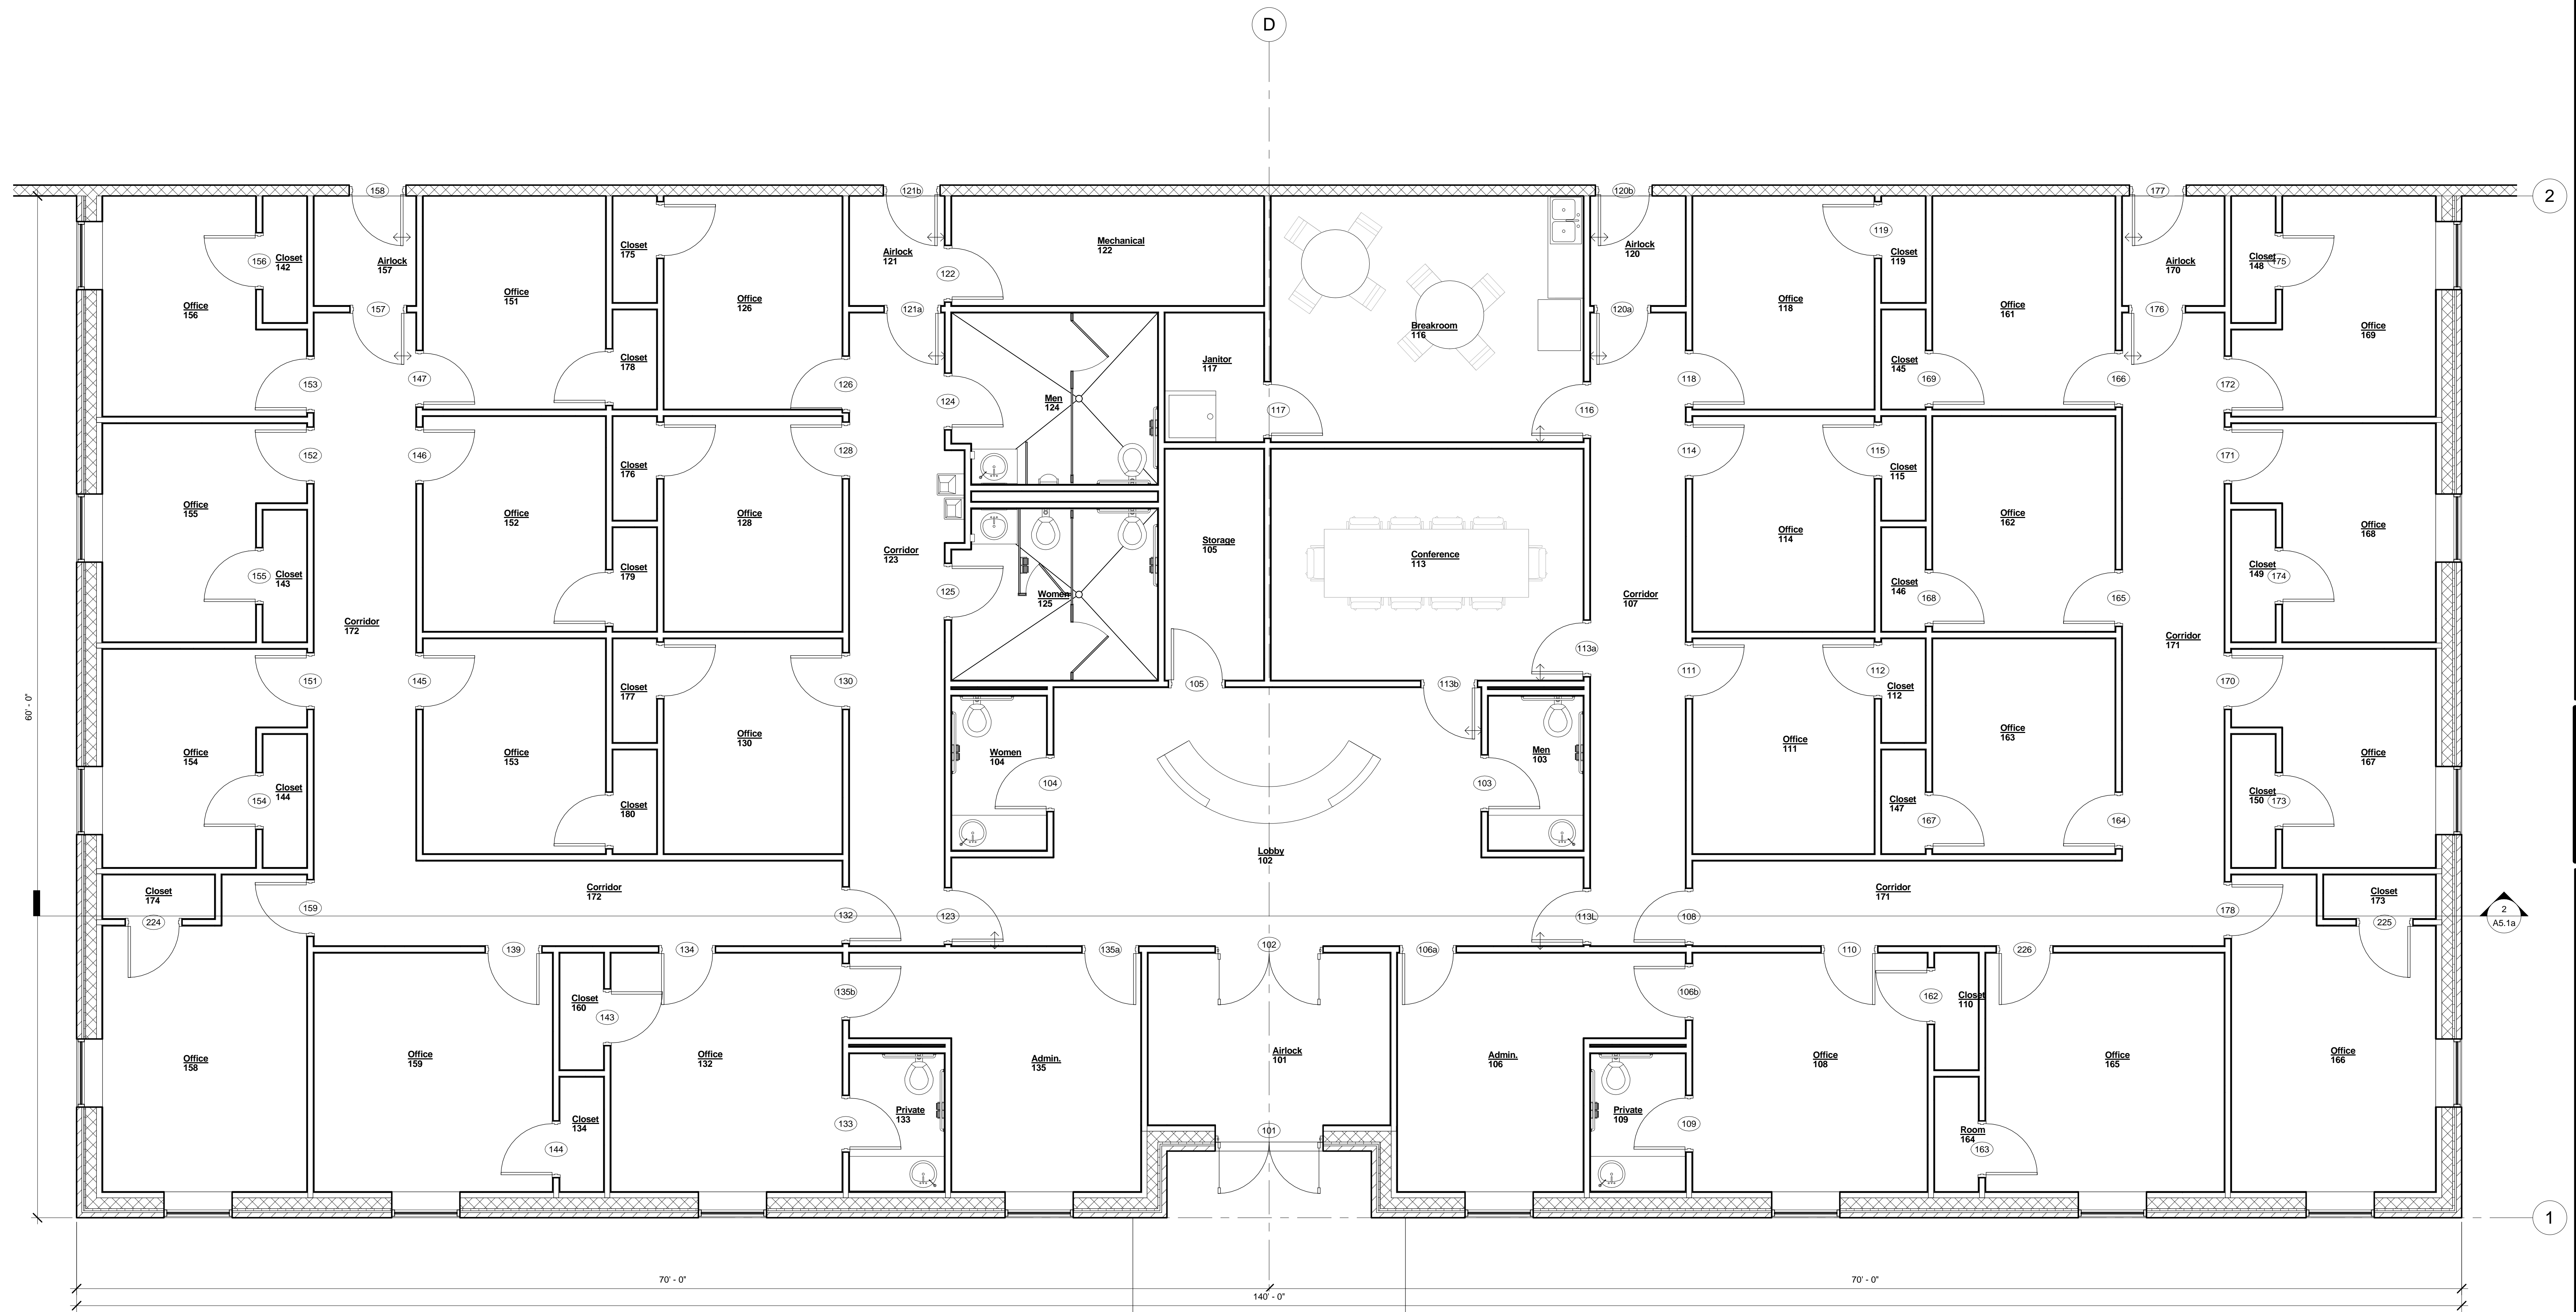

1 Office Plan
1/4" = 1'-0"